

Elevations


Scale: 1:200 @ A2

Notes:
This drawing is developed from Sport England's publication
Affordable Sports Centres with Community 50m Pool
Options and must be read in conjunction with the document.


DO NOT SCALE FROM THIS DRAWING

[Click here for 'Design and Cost Guidance'](#)


[Click here for 'User Guide'](#)

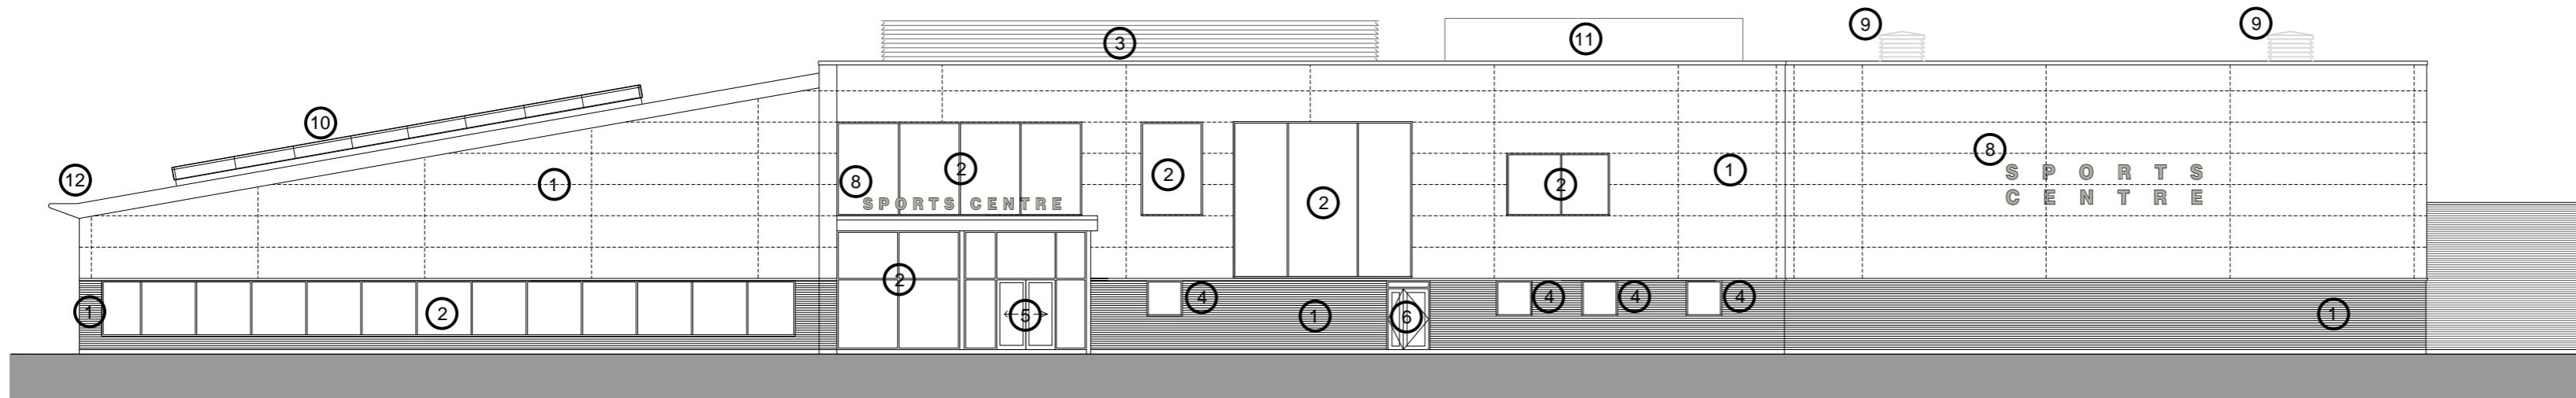


Front Elevation (North)

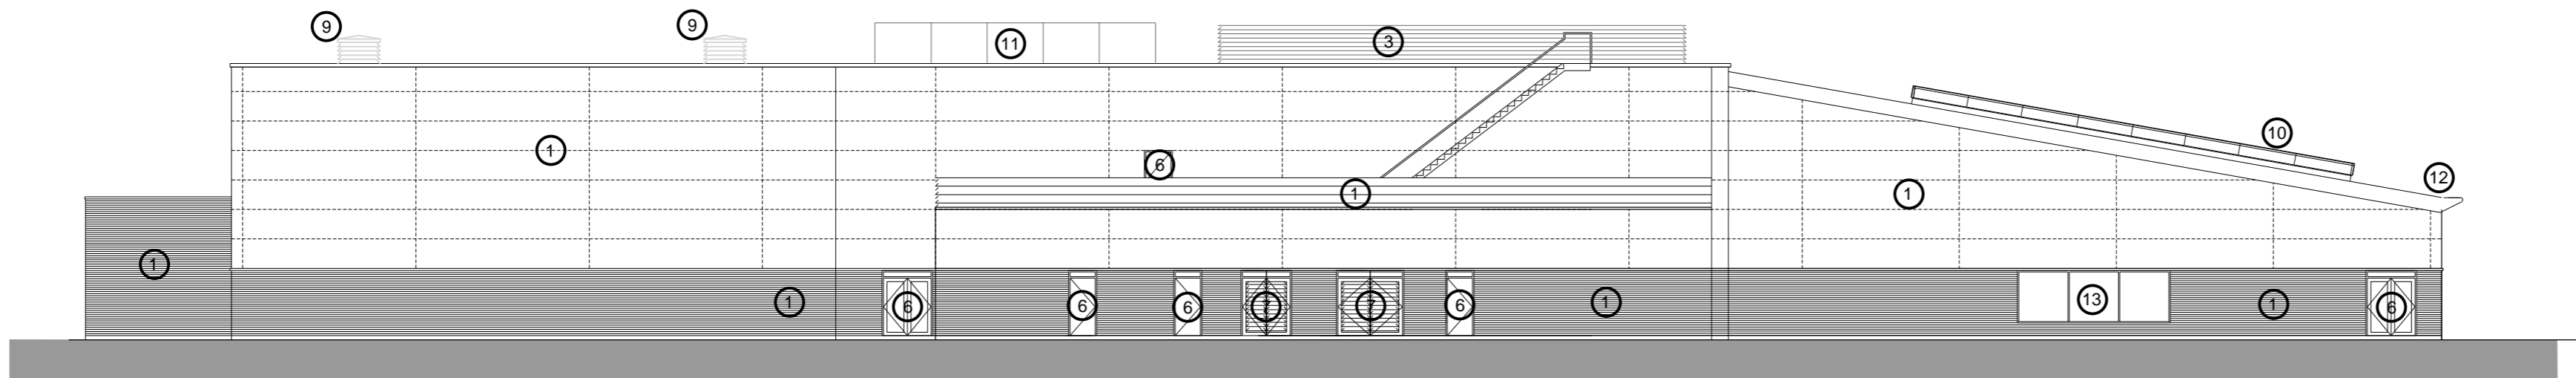

Rear Elevation (South)

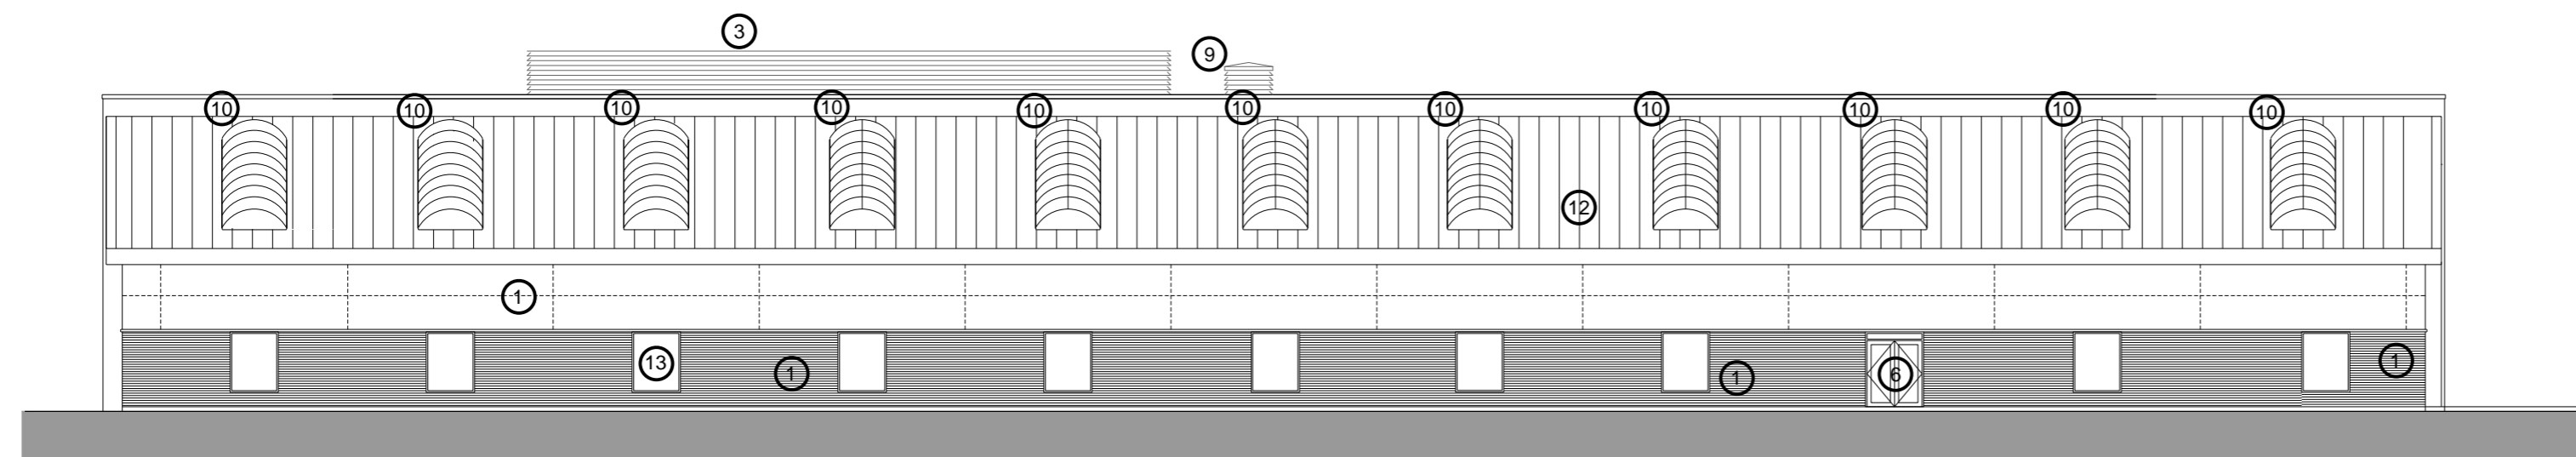

Side Elevation (East)

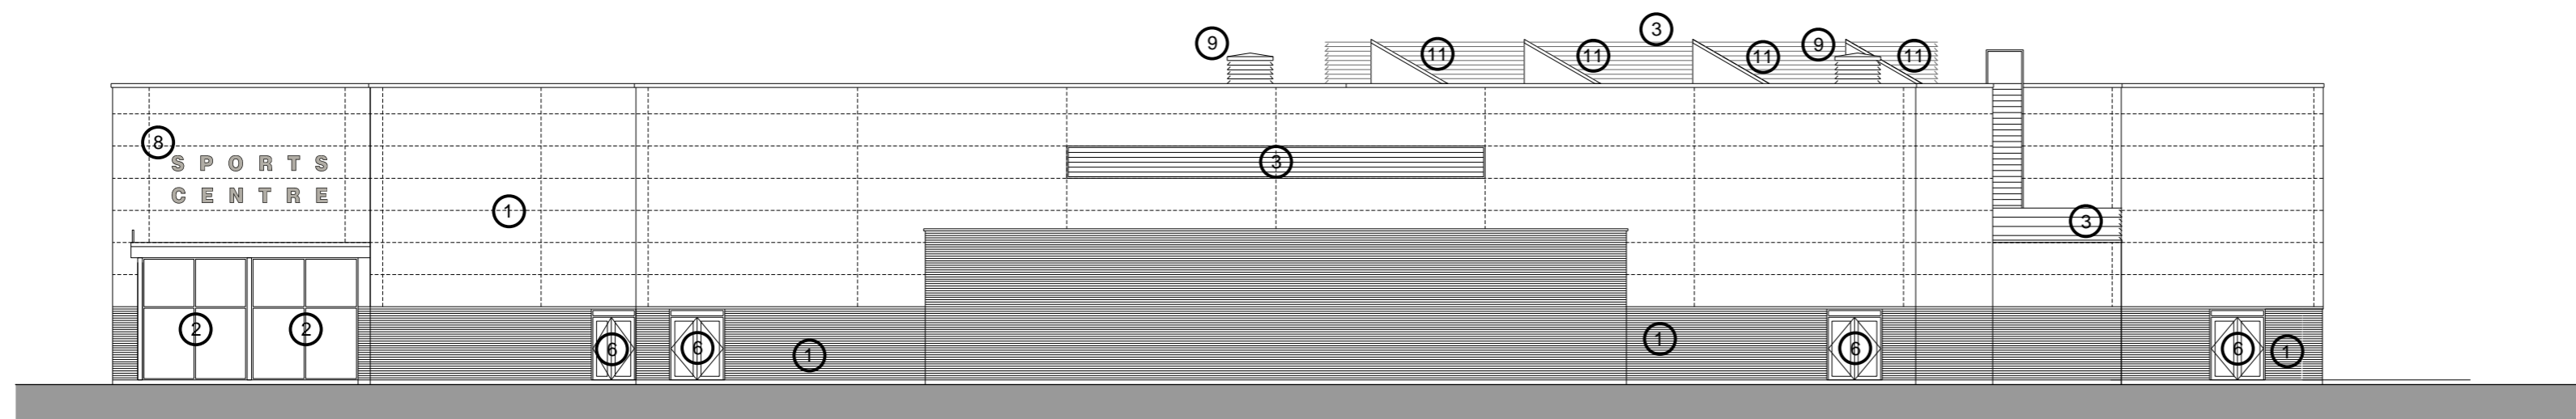

Side Elevation (West)

KEY

- 1 External Wall - outer leaf dependant on site conditions e.g. facing brick, stone render or a rain screen system
- 2 Aluminium curtain walling
- 3 External louvre panels
- 4 High level windows
- 5 Automatic entrance doors
- 6 Metal doors
- 7 Louvred doors
- 8 Building signage (possibly illuminated)
- 9 Roof cowl
- 10 Low rise barrelvaul roof light
- 11 Solar Thermal Panels
- 12 Roof finish dependant on site conditions e.g. standing seam or single ply systems
- 13 Windows