

## Natural Turf

Combined Cricket (8 wicket)  
and Winter Games Pitches  
Sand groove drainage.


Scale: Not to Scale

### Notes:


This drawing is an extract from Sport England's Design Guidance Note '**Natural Turf**' and must be read in conjunction with the respective section of the guidance note.  
DO NOT SCALE FROM THIS DRAWING, ALL DIMENSIONS ARE IN METRES

[Click here for 'Design and cost guidance'](#)

[Click here for 'User Guide'](#)

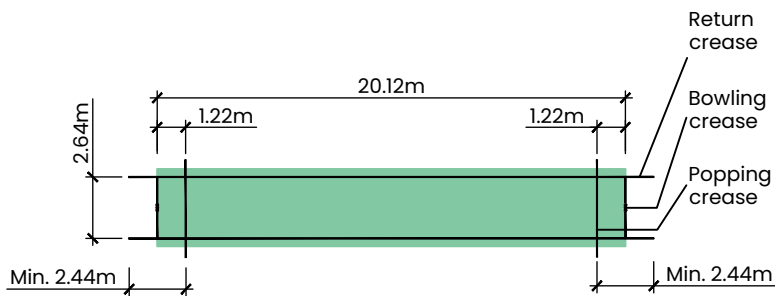

The Pitch & the Creases

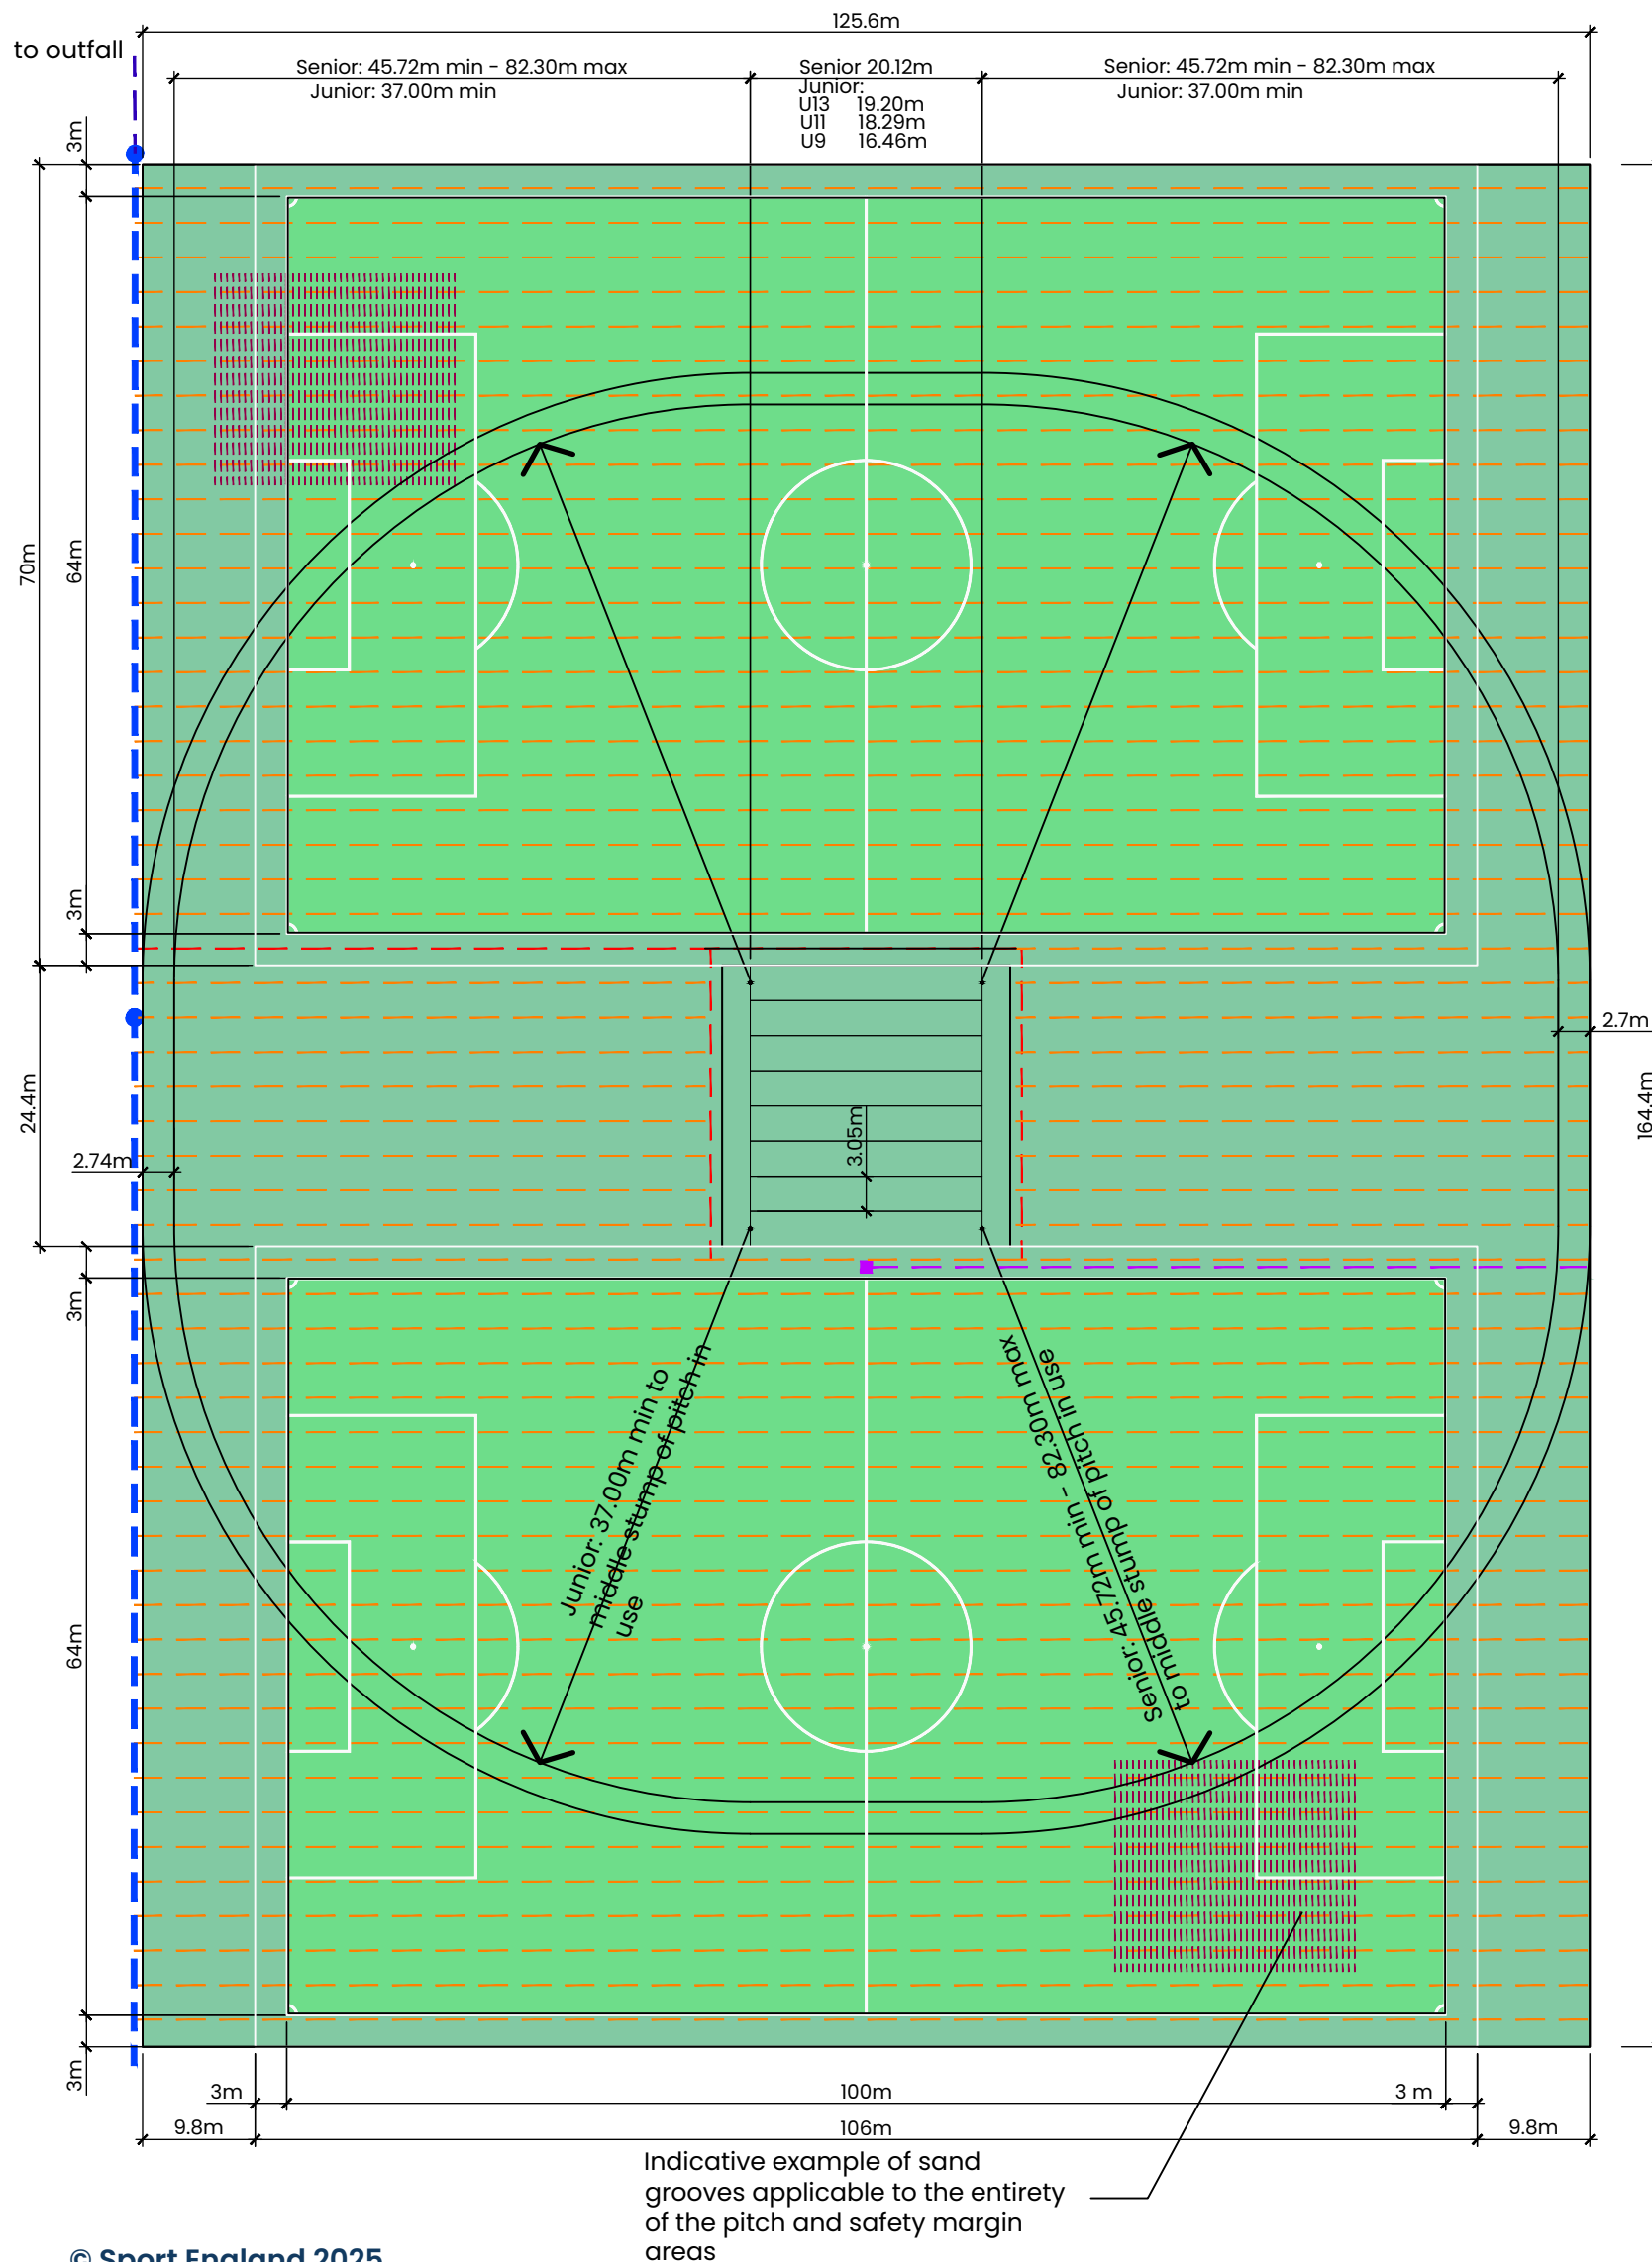

## Natural Turf Combined Cricket (8 Wicket Pitch) and Winter Games Pitches 164.4m x 125.60m inc. run-off Total overall pitch area: 20,520 m<sup>2</sup>

### Includes:

- 1 combined natural turf cricket pitch (8 wicket) and outfield (126.83m x 125.60m).
- 2 natural turf winter games pitches including run-off (106 x 70 m each) Winter pitch sizes given in metres in accordance with current updated FA Guidance

### Outline Specification, Assumptions & Exclusions:

#### Cricket Square:

- Excavation of square to 75 mm below proposed finished level.
- Install ring drain around the square perimeter
- Provision of irrigation for cricket square including installation of irrigation hydrant and water supply.
- Importation and placement of 100 mm of cricket loam
- Feathering works to surrounds
- Seedbed preparation including fertilisation.
- Seeding.

#### Winter Games Pitches and Outfield:

- Assumes re-using existing grass sward. Pre-cultivation, de-stoning, grading/ levelling are excluded.
- Installation of sand groove drainage system to 200 mm depth and 260 mm spacing.
- Fertiliser.
- Seeding.
- Includes Sports Equipment (24' x 8' football goals and corner posts).

### Generally:

- Assumes a level site. Cut and fill is excluded.
- Layout includes cricket square, pitch, outfield as shown and run-off only. Site, car parking and pavilion are excluded.
- Supply and install pre-cast headwall <30 m away from outfield perimeter
- Sports Lighting and electrical supply is excluded.
- No special ground conditions (i.e. ground stabilization or decontamination are excluded).
- Initial 12 months maintenance.
- Reinstatement of damage.
- Pitch marking.

### KEY

- Winter sports area
- 80 mm Ø corrugated perforated laterals @ 3 m intervals
- 100 mm Ø ring main
- 160 mm Ø corrugated perforated collector
- 200 mm Ø non-perforated twin wall smooth pipe
- Indicative sand grooves @ 0.26m intervals over entire area
- Irrigation pipe
- Inspection Chamber/Catch Pit