



# KEY

- ① Profiled steel insulated composite cladding panel
- ② Powder coated aluminium curtain walling
- ③ Aluminium automatic sliding entrance doors and screen
- ④ Powder coated aluminium double glazed windows
- ⑤ Main building signage
- ⑥ Glazed canopy over entrance
- ⑦ Metal flush escape door coloured to match cladding
- ⑧ Profiled metal built up roofing system
- ⑨ Metal guttering and rainwater pipework
- ⑩ Natural ventilation roof cowl

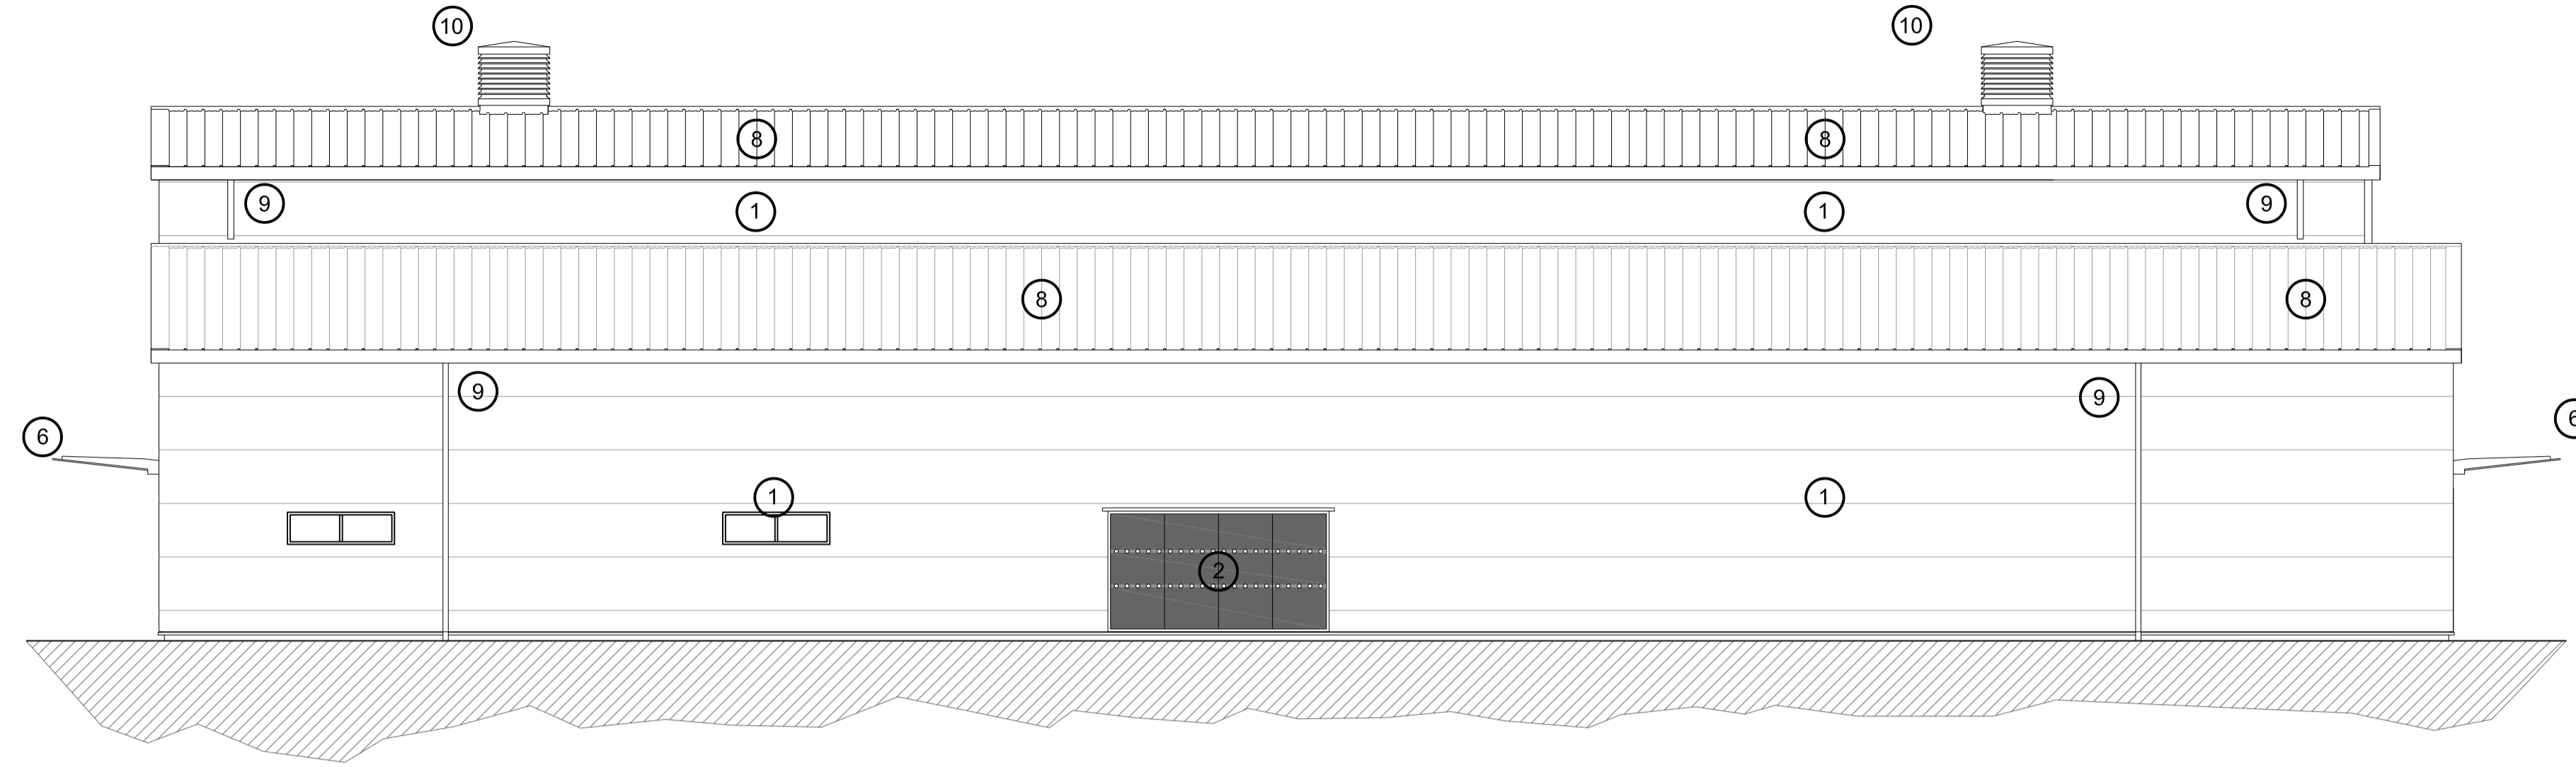


**Support Accommodation Elevation**

- ⑫ Roof mounted fall restraint system
- ⑬ Roof mounted photo-voltaic panels

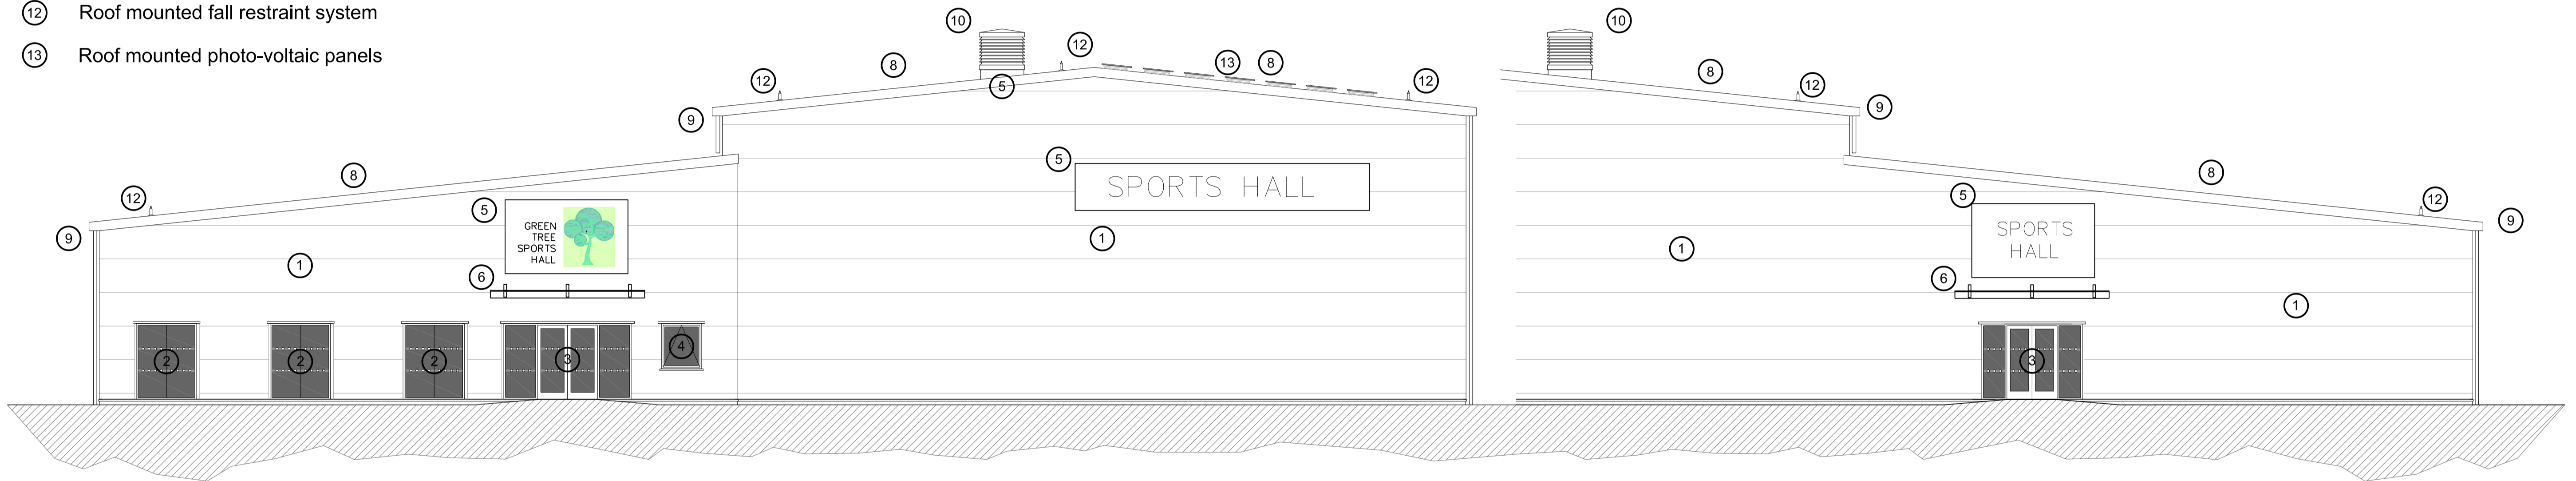

**Community Entrance Elevation**

**Part School Entrance Elevation**

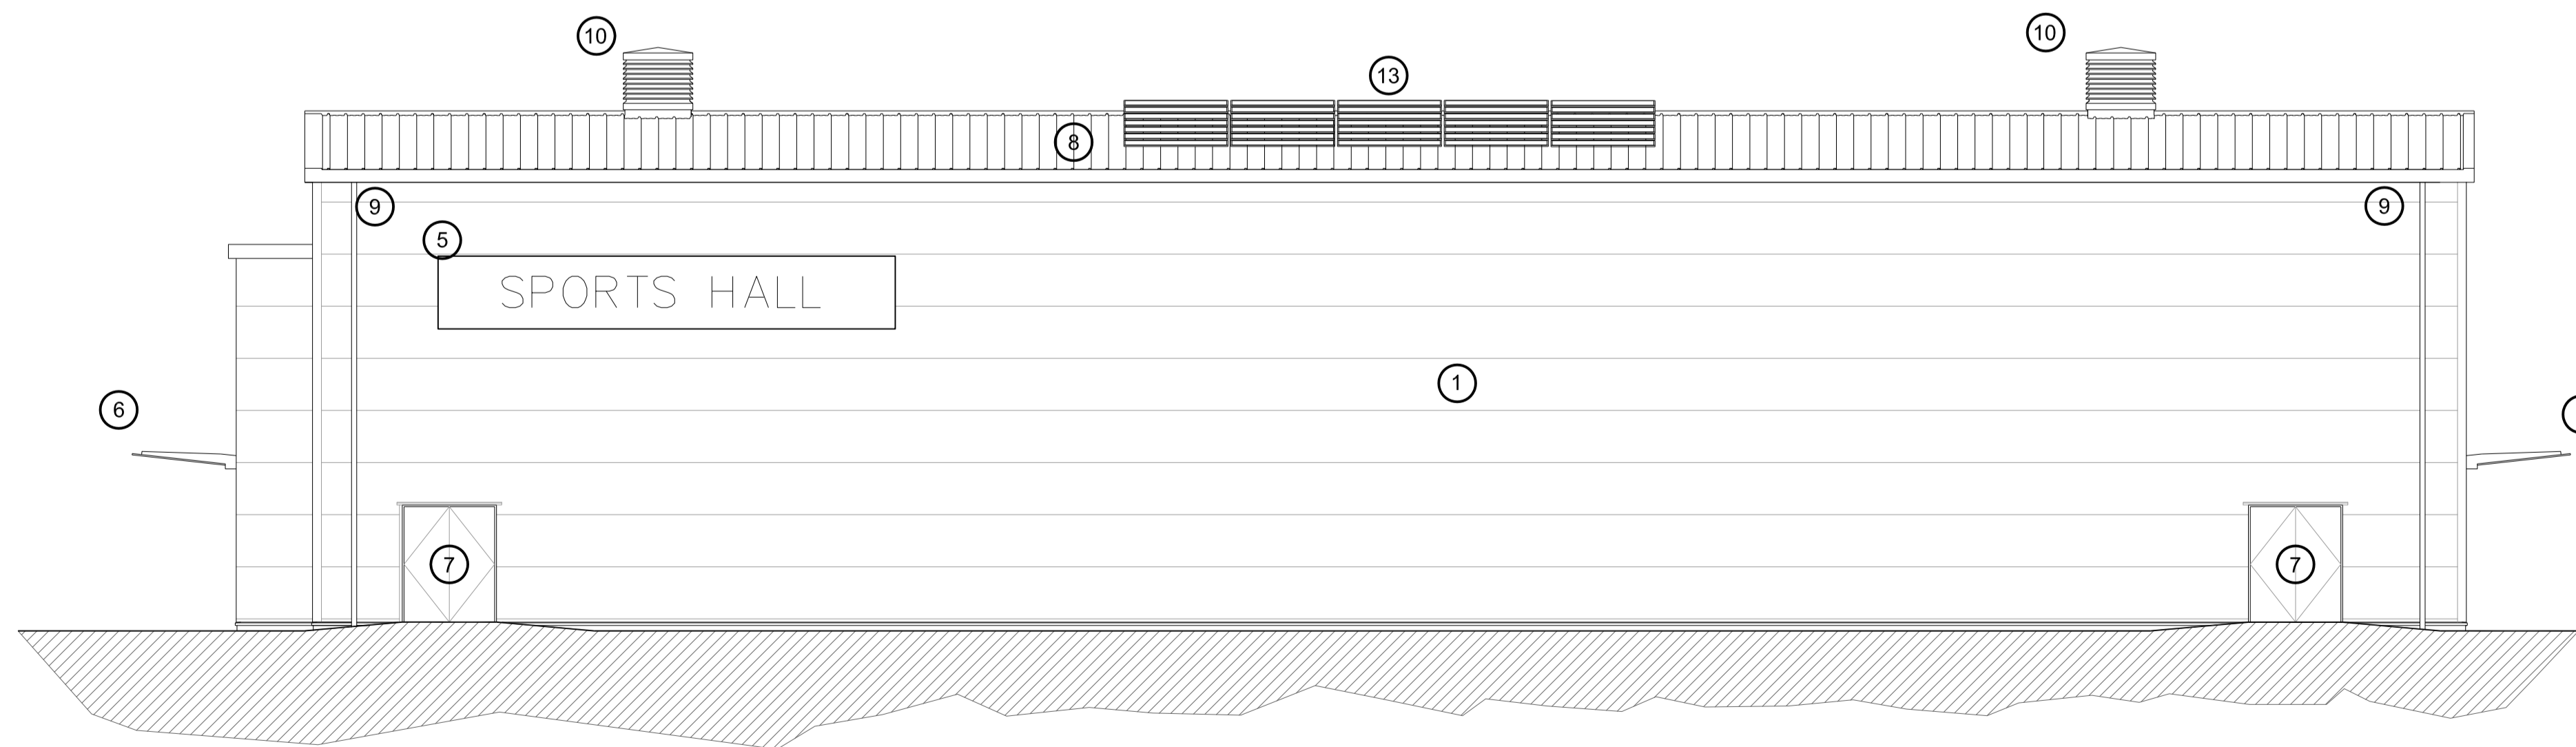

**Sports Hall Elevation**