

## Natural Turf

Football Senior / Youth U17/U18  
(106 x 70 m) Mole drainage.

Scale: **Approx 1:500 @ A3**


**Notes:**

This is an indicative drawing and should be read in conjunction with Sport England's Design Guidance Note '**Natural Turf**' and related NGB guidance.

DO NOT SCALE FROM THIS DRAWING  
ALL DIMENSIONS ARE IN METRES

[Click here for current 'Design and Cost Guidance'](#)

[Click here for 'User Guide'](#)

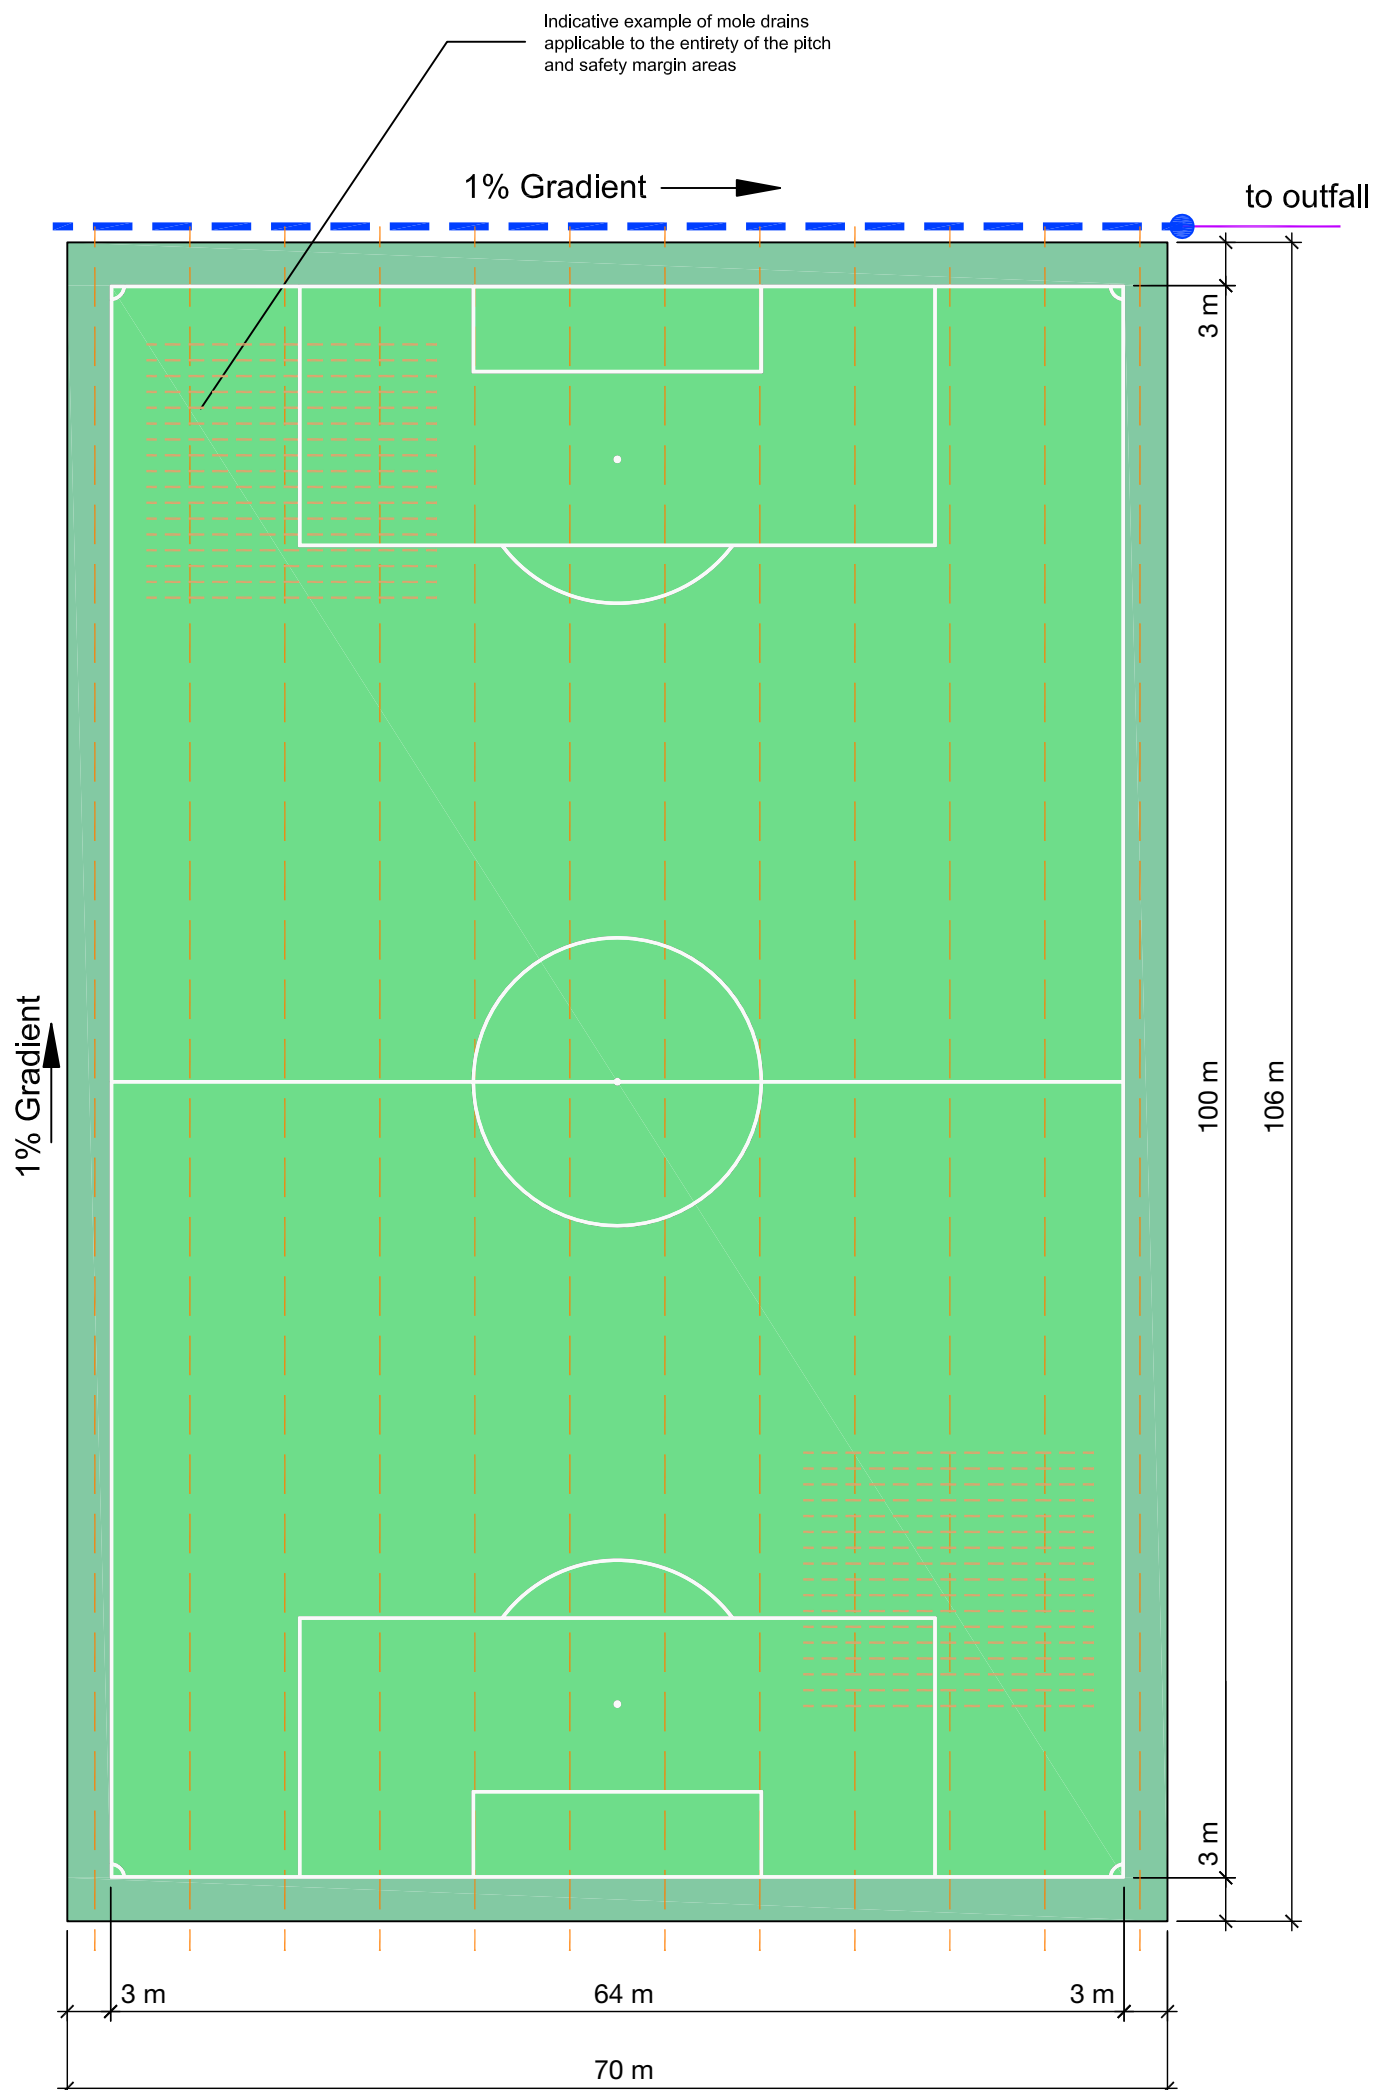

### Natural Turf Senior/Youth U17/U18 106 x 70 m inc. run-off. Total overall pitch area: 7,420 m<sup>2</sup>

**Includes:**

**Pitch including run-off. Sizes given in metres in accordance with current updated FA guidance**

**Outline Specification, Assumptions & Exclusions:**

- Assumes a level site re-using existing grass sward. Cut and fill, pre-cultivation, de-stoning, grading/levelling are excluded.
- Supply and installation of a pre-cast headwall <30m away from the pitch corner.
- Installation of mole drainage system at 1m centres as shown.
- Fertiliser.
- Seeding.
- Reinstatement of damage.
- Pitch marking.
- Initial 12 months maintenance.
- Includes Sports Equipment (24' x 8' football goals and corner posts).
- Layout includes pitch and run-off only. Site, car parking and pavilion are excluded.
- Sports Lighting and electrical supply is excluded.
- No special ground conditions (i.e. ground stabilization or decontamination are excluded).

**KEY**

- Pitch area
- Safety margin 3 m wide
- 80 mm Ø corrugated perforated laterals @ 6 m intervals
- 160 mm Ø corrugated perforated collector
- 150 mm Ø non-perforated twin wall smooth pipe
- Indicative mole drains @ 1 m intervals over entire area
- Inspection Chamber/Catch Pit