

Sections


Scale: 1:200 @ A2

Notes:  
This drawing is developed from Sport England's publication  
Affordable Sports Centres with Community 50m Pool  
Options and must be read in conjunction with the document.

DO NOT SCALE FROM THIS DRAWING

[Click here for 'Design and Cost Guidance'](#)


[Click here for 'User Guide'](#)

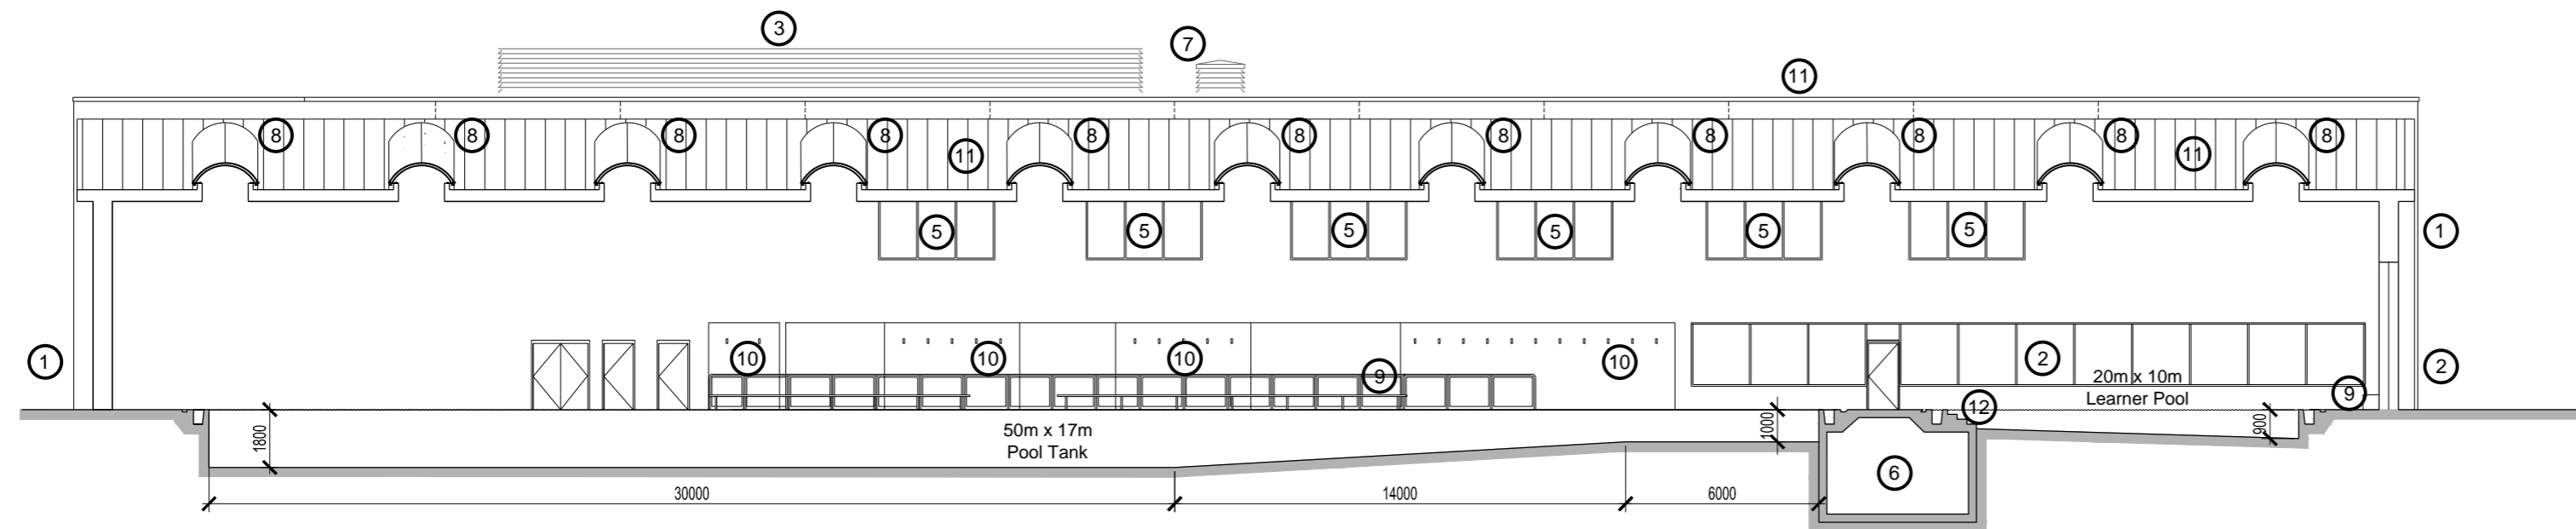

Longitudinal Section

KEY

- ① External wall - outer leaf dependent on site condition e.g. facing brick, stone, render or rain screen system
- ② Aluminium curtain walling
- ③ External louvre panels
- ④ High level windows
- ⑤ Windows
- ⑥ Balance tank
- ⑦ Roof cowl
- ⑧ Low rise barrelvault roof light
- ⑨ Swimmer Seating
- ⑩ Pre-swim showers
- ⑪ Roof finish dependent on site conditions e.g. standing seam or single ply systems
- ⑫ Easy steps to water

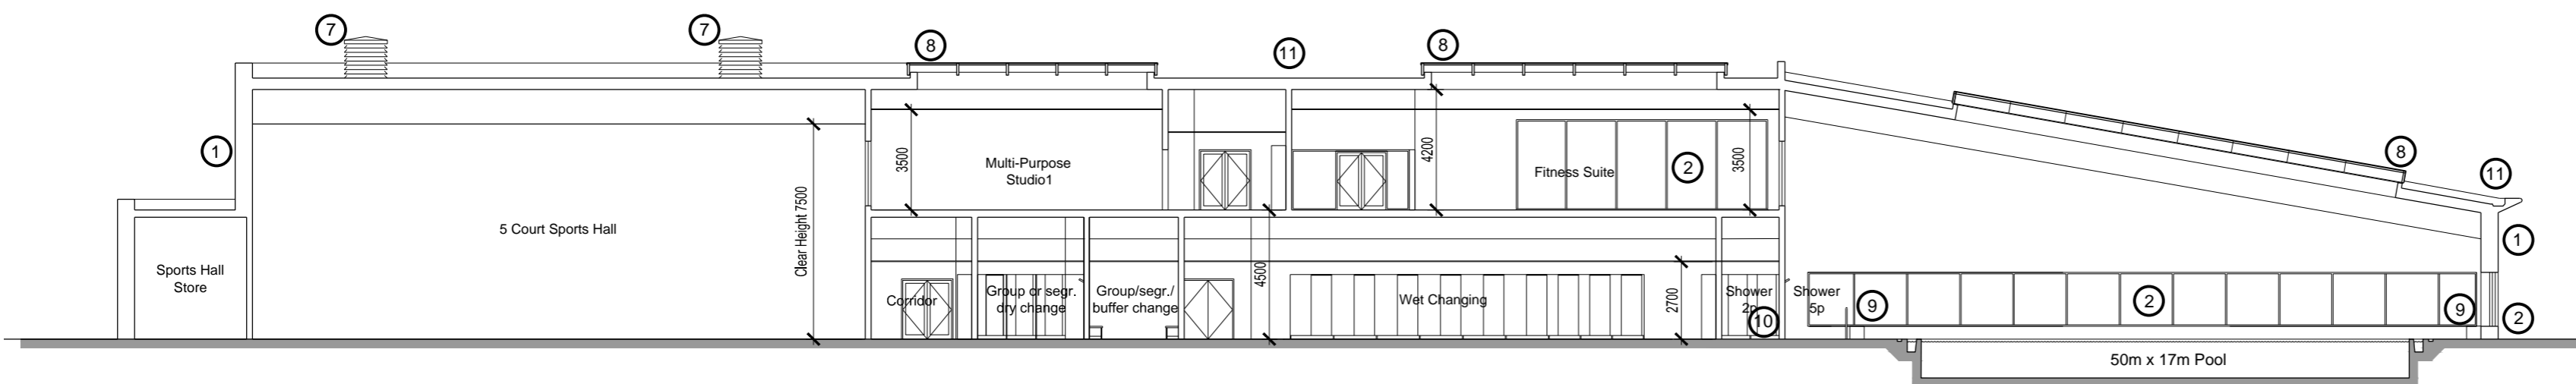

Typical Cross Section